
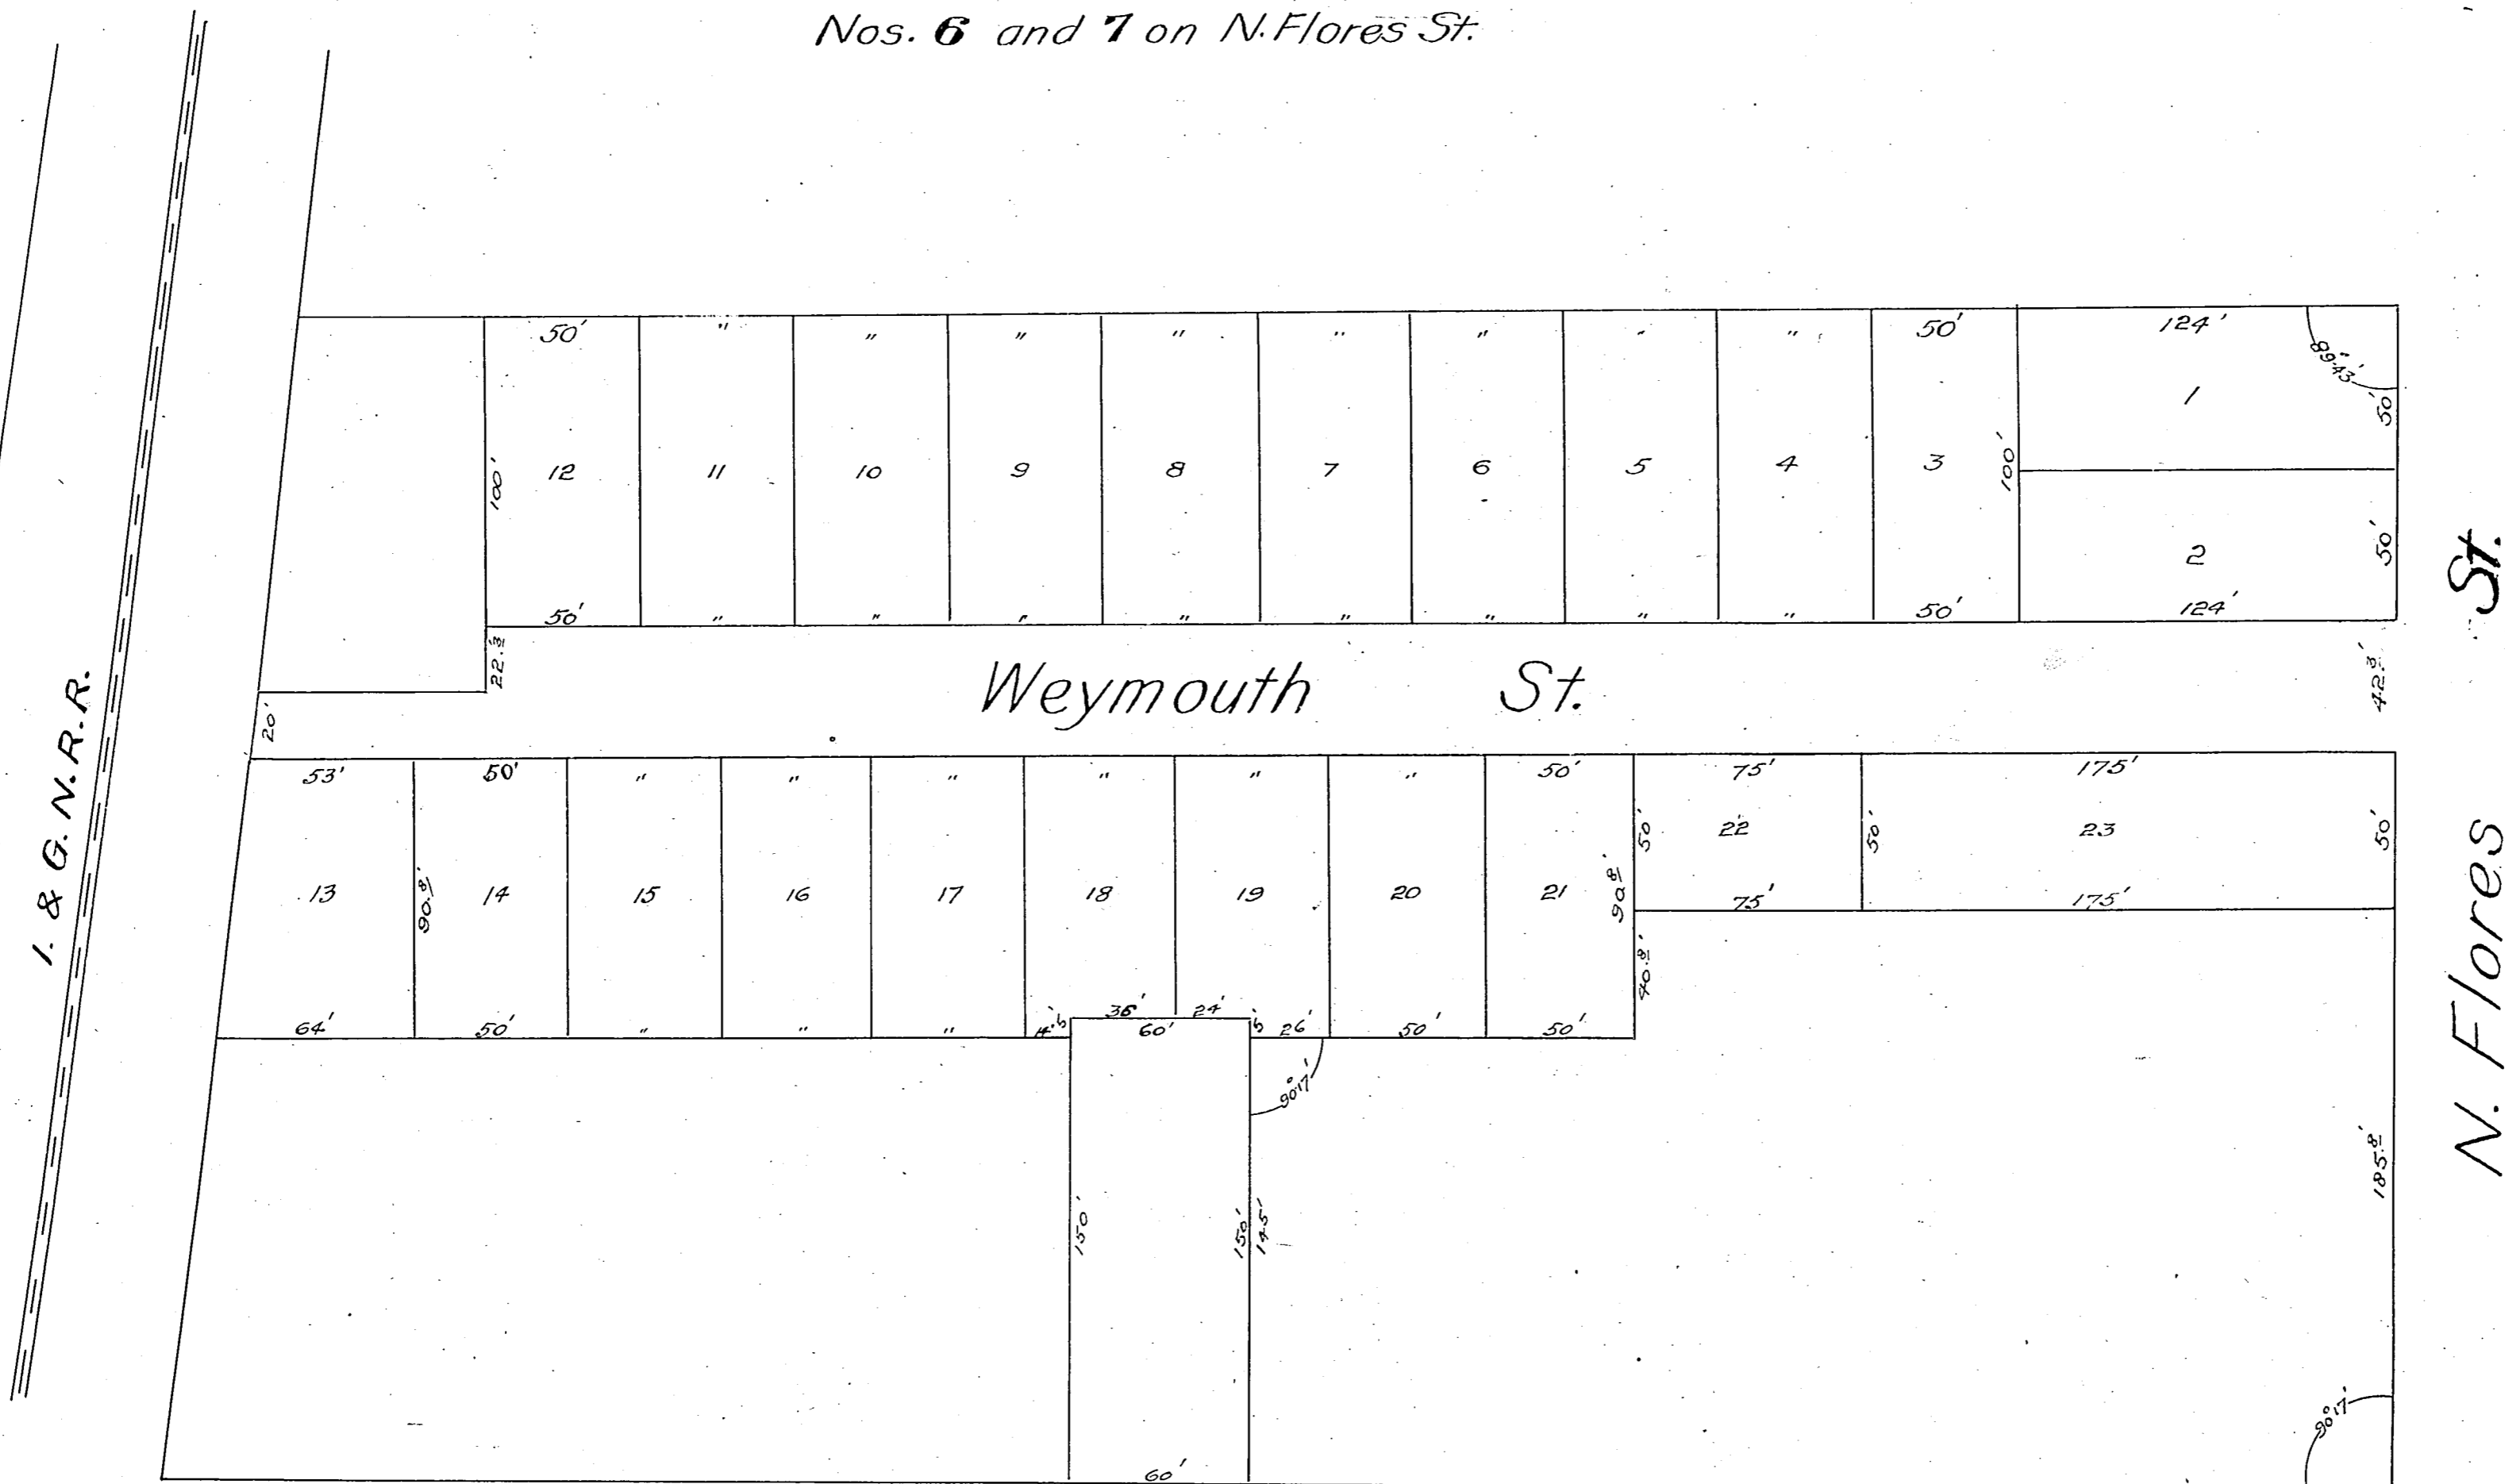


Weymouth's
 Subdivision of Parts of Original Lots
 Nos. 6 and 7 on N. Flores St.

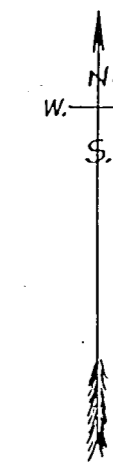

Surveyed Feb. 13th. & 14th. 1914.
 By. W.M. Locke
 Co. Sur. B. Co.

I do hereby certify to the correctness of the above plat.
 W.M. Locke
 Co. Sur. B. Co.
 Scale 50' = 1 inch

Filed for record April 6th. 1914. at 10-20 o'clock A.M.
 Recorded on April 7th. 1914. at 5-30 o'clock P.M.
 Frank R. Newton, County Clerk, Bexar Co. Texas.
 By A. M. Klaerner, Deputy.

Subscribed and sworn to before me this April 6th. 1914.
 Joe S. Newton
 Notary Public, Bexar Co. Texas.

Seal: